


영등포이트홀  
 단면도

비 고  
 REMARK

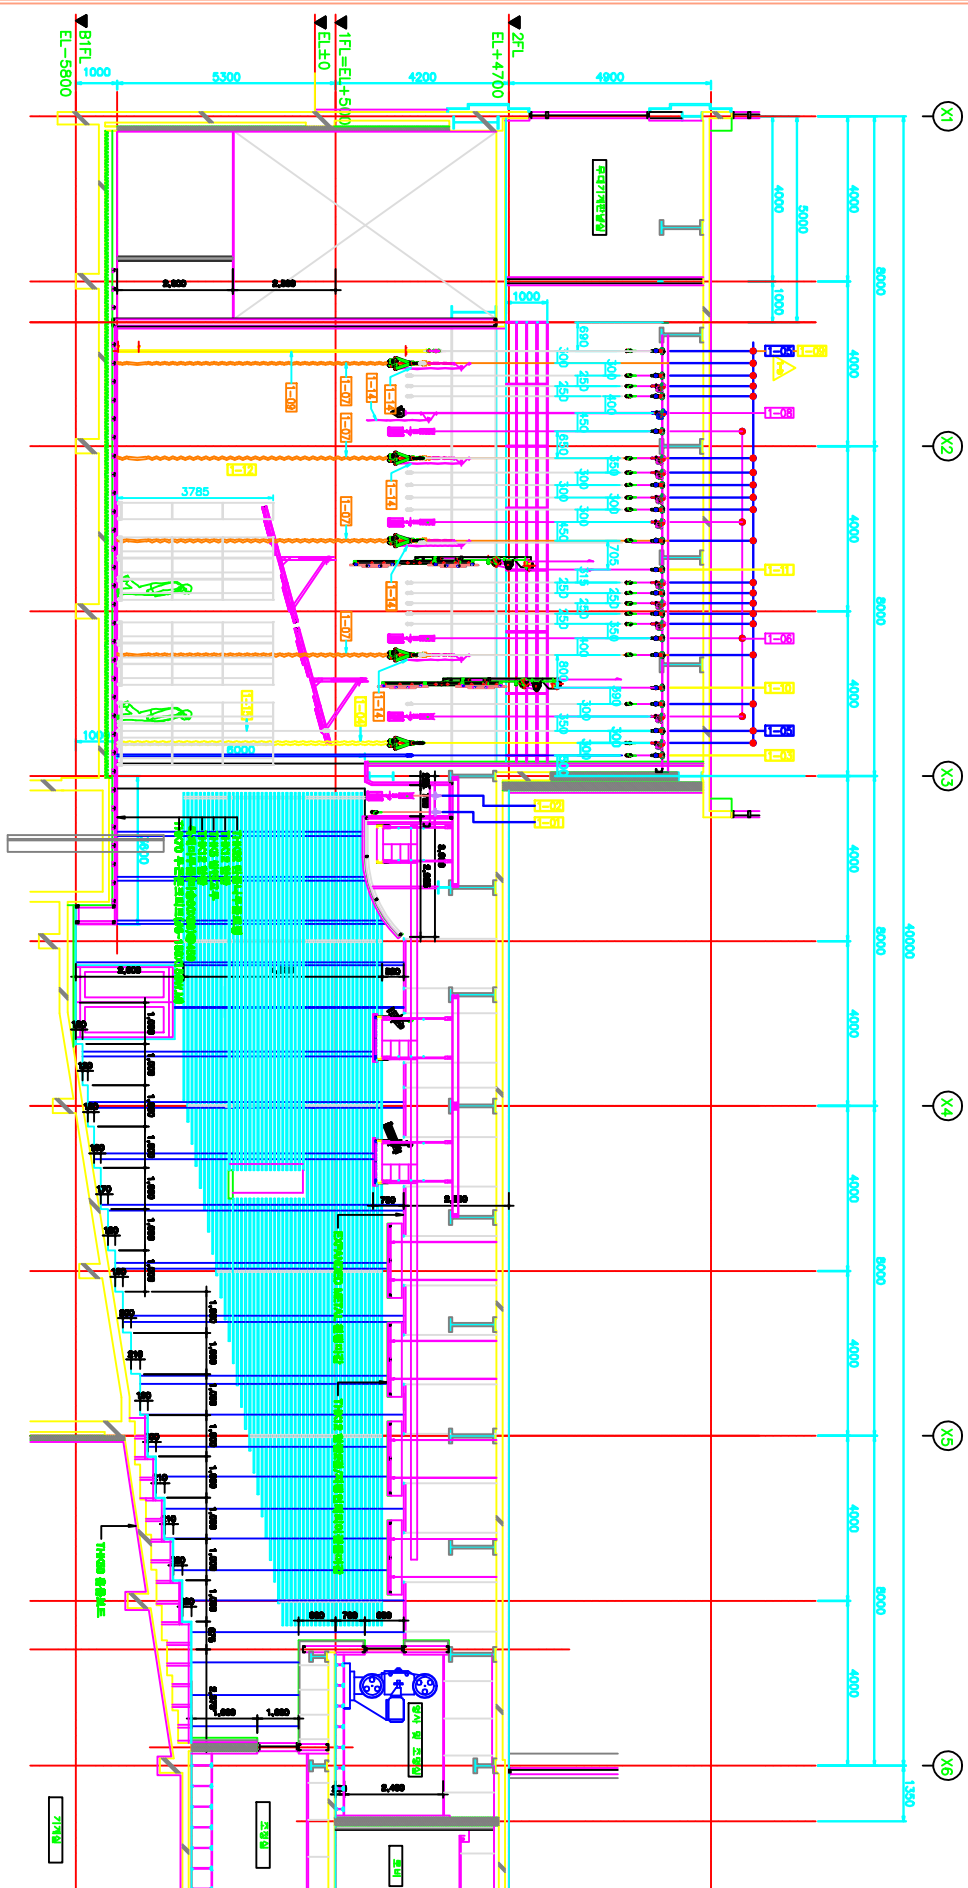

1  
 A-  
 무대기계 단면도(공연장)  
 축척: 1/60

STAGE SECTION

REV. NO.	0
Scale	1 / 60
Date	2008. 03
Drawing NO	YDP-008
REV. NO	

FILE NAME	YDP-008
Drawing ID	
Design ID	
Check ID	
Approval ID	
Design ID	
Check ID	
Approval ID	
Design ID	
Check ID	
Approval ID	